


NOTE:
 1. ALL DIMENSIONS SUBJECT TO SURVEY
 2. COUNCIL APPROVAL
 3. EASEMENTS MAY BE REQUIRED

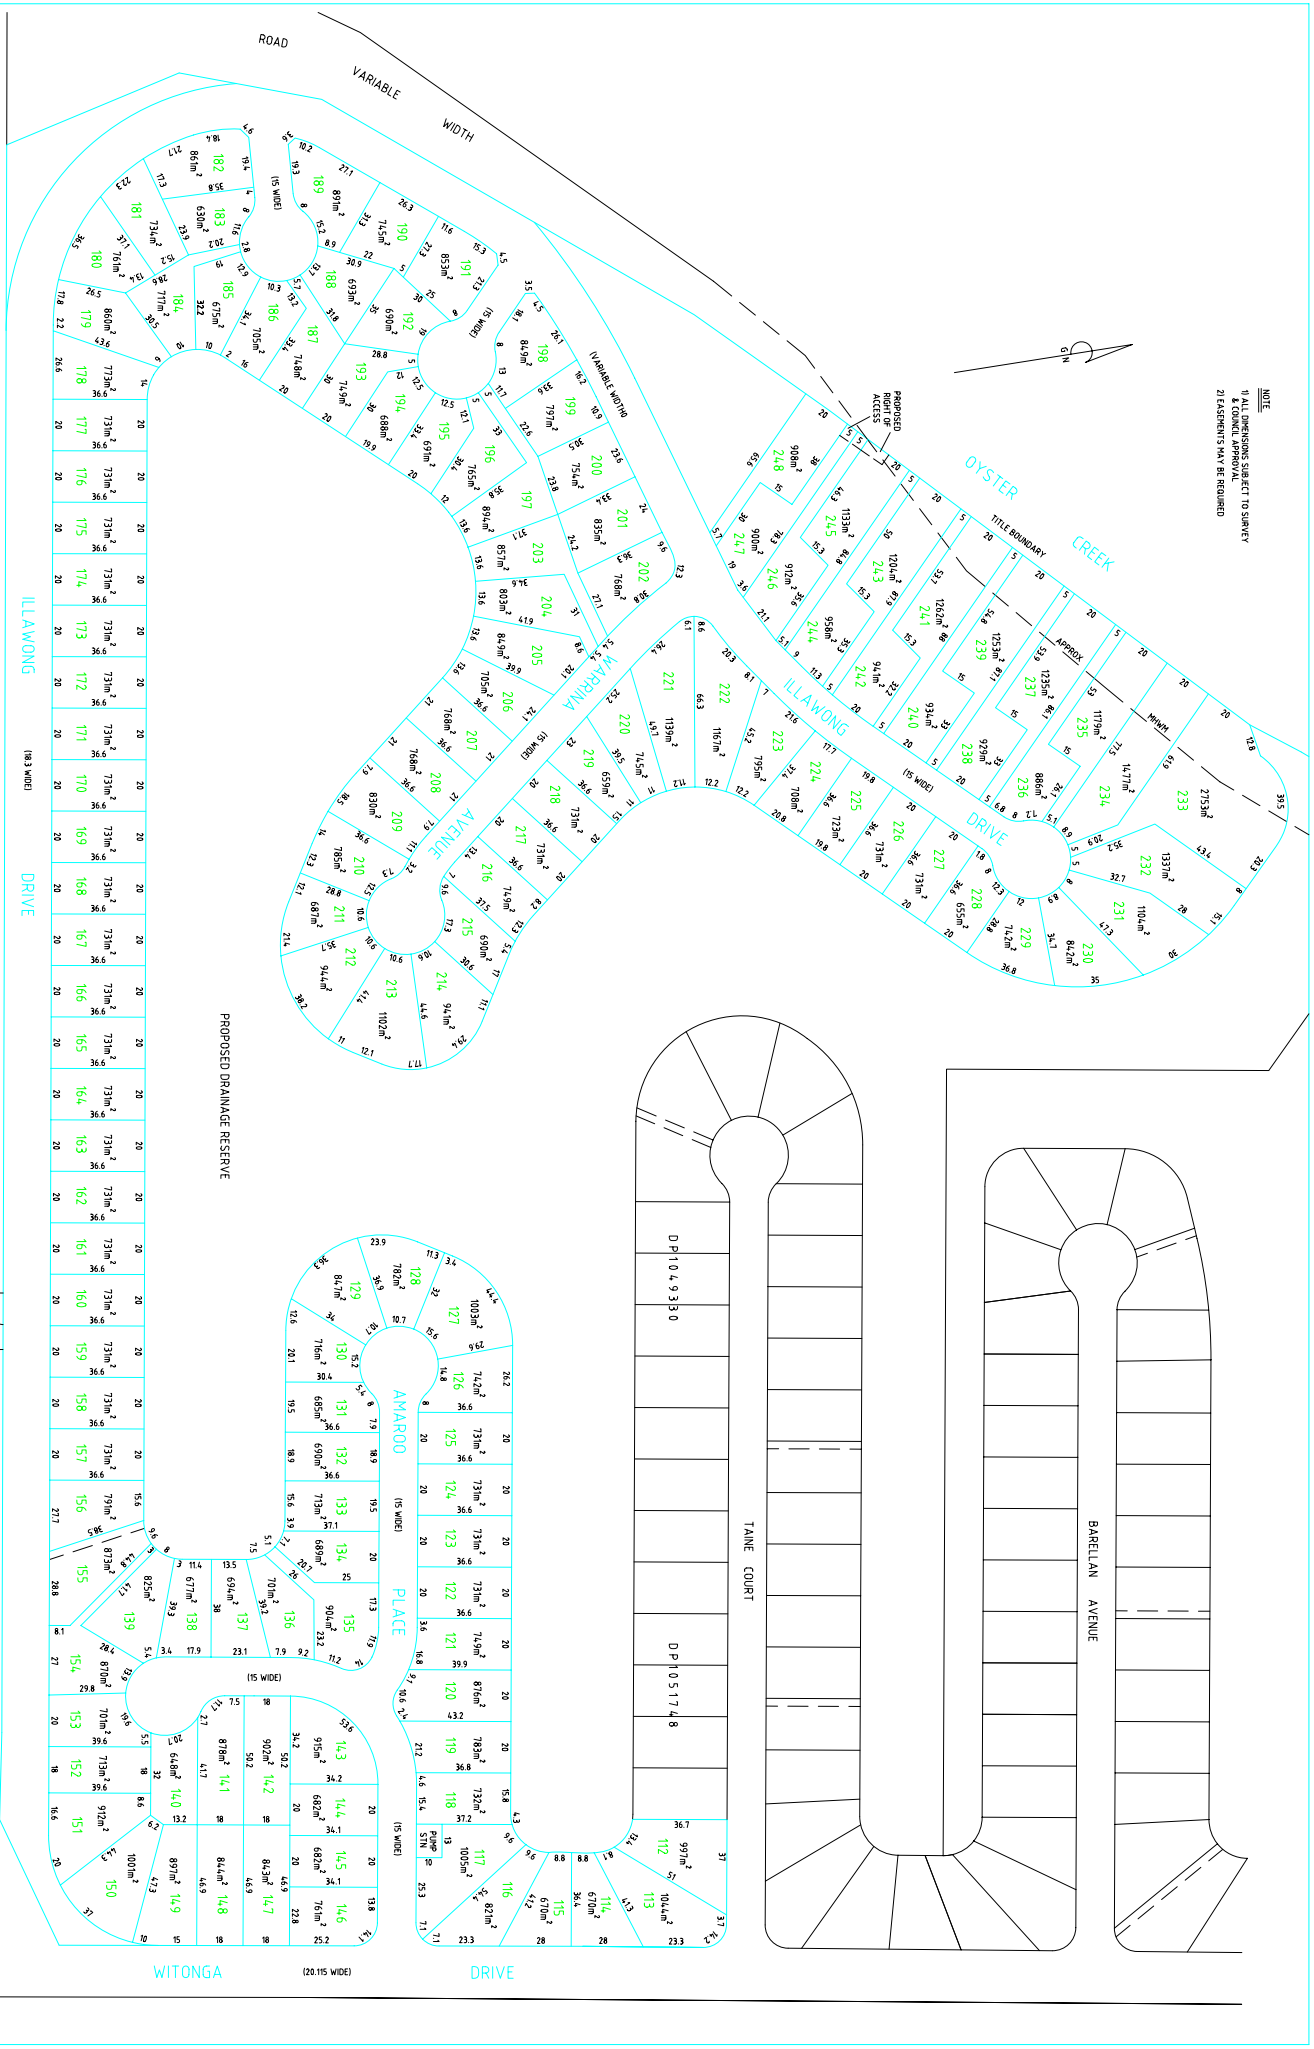

PROJECT: **YAMBA KEYS**
 PLAN TITLE: **OVERALL LOT LAYOUT**
 DATE: **SEPT 2007**
 HR: **1:1000**