


STAGE	LOTS
2	112 - 117, PUMP STN, DRAINAGE RESERVE
3	118 - 154, DRAINAGE RESERVE
4	155 - 177, DRAINAGE RESERVE
5	178 - 202, DRAINAGE RESERVE
6	203 - 222, DRAINAGE RESERVE
7	223 - 230, DRAINAGE RESERVE
8	231 - 248, DRAINAGE RESERVE

NOTE
 1) ALL DIMENSIONS SUBJECT TO SURVEY & COUNCIL APPROVAL
 2) EASEMENTS MAY BE REQUIRED

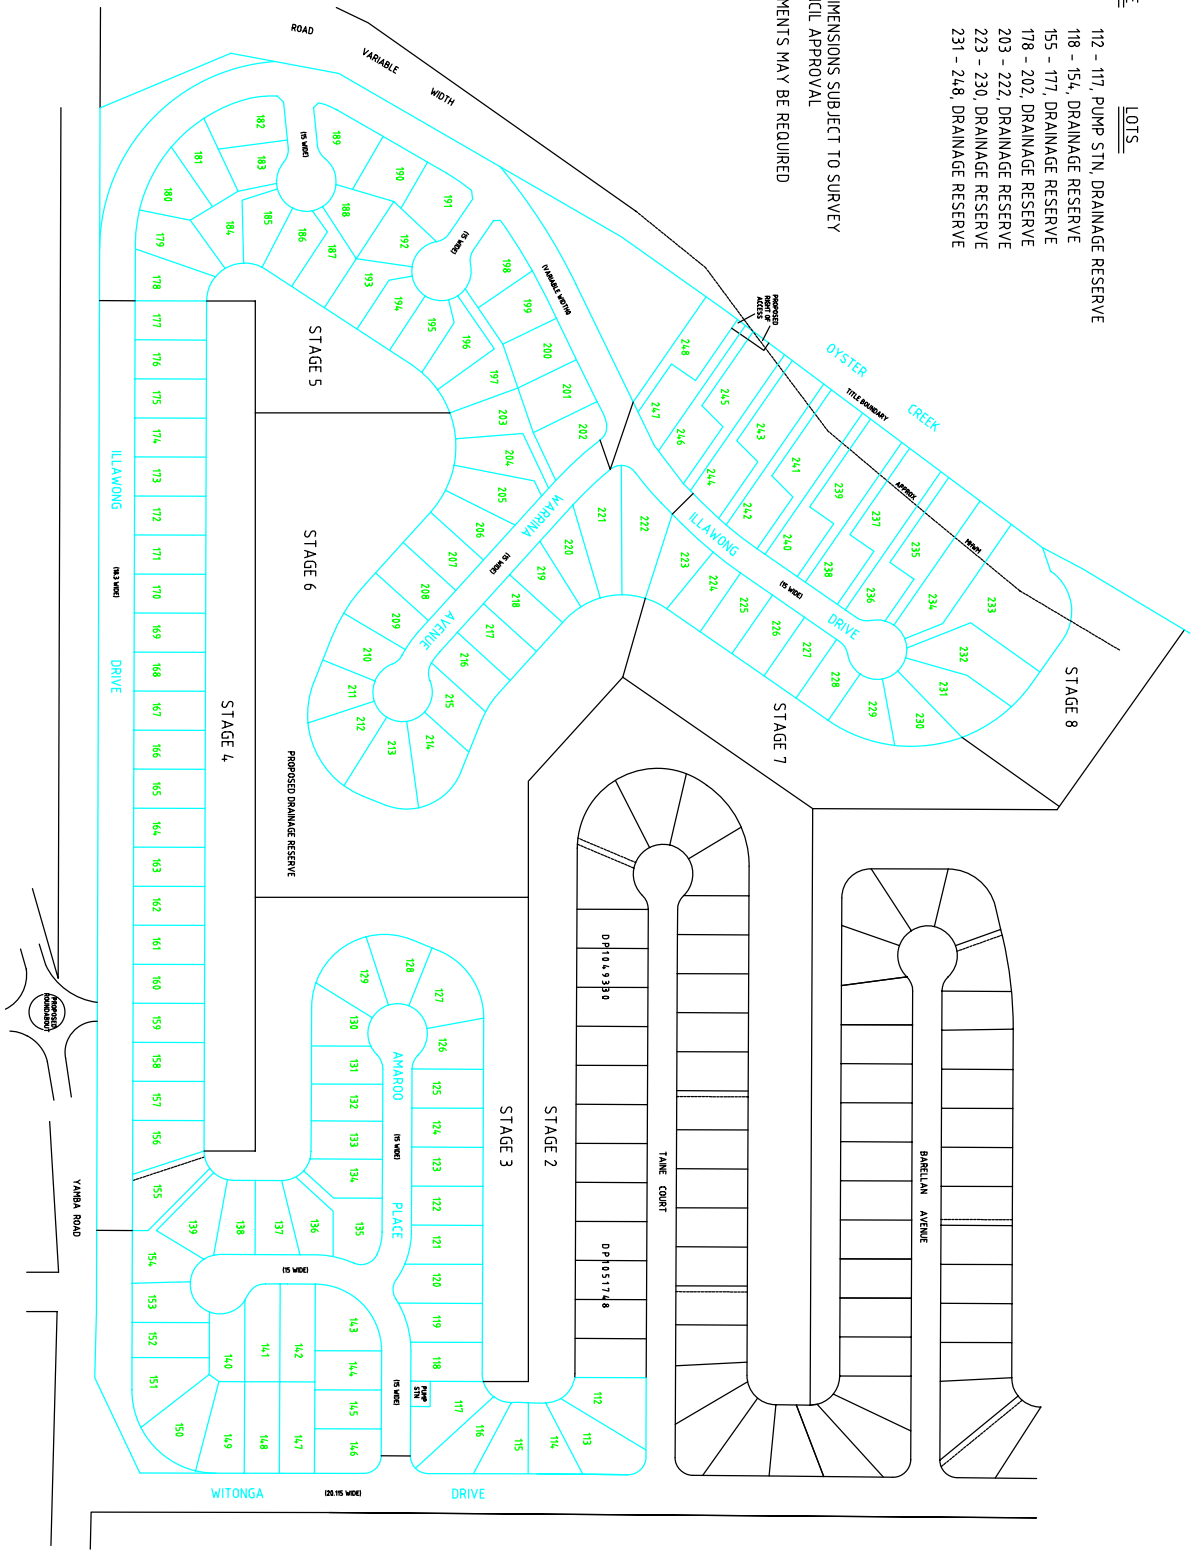

**YAMBA KEYS
 DEVELOPMENT STAGES**

COL LUTTON & ASSOCIATES
 REGISTERED SURVEYORS

PO BOX 80
 BALLINA NSW 2478

SCALE 1:2500
 DATE SEPT 2007