
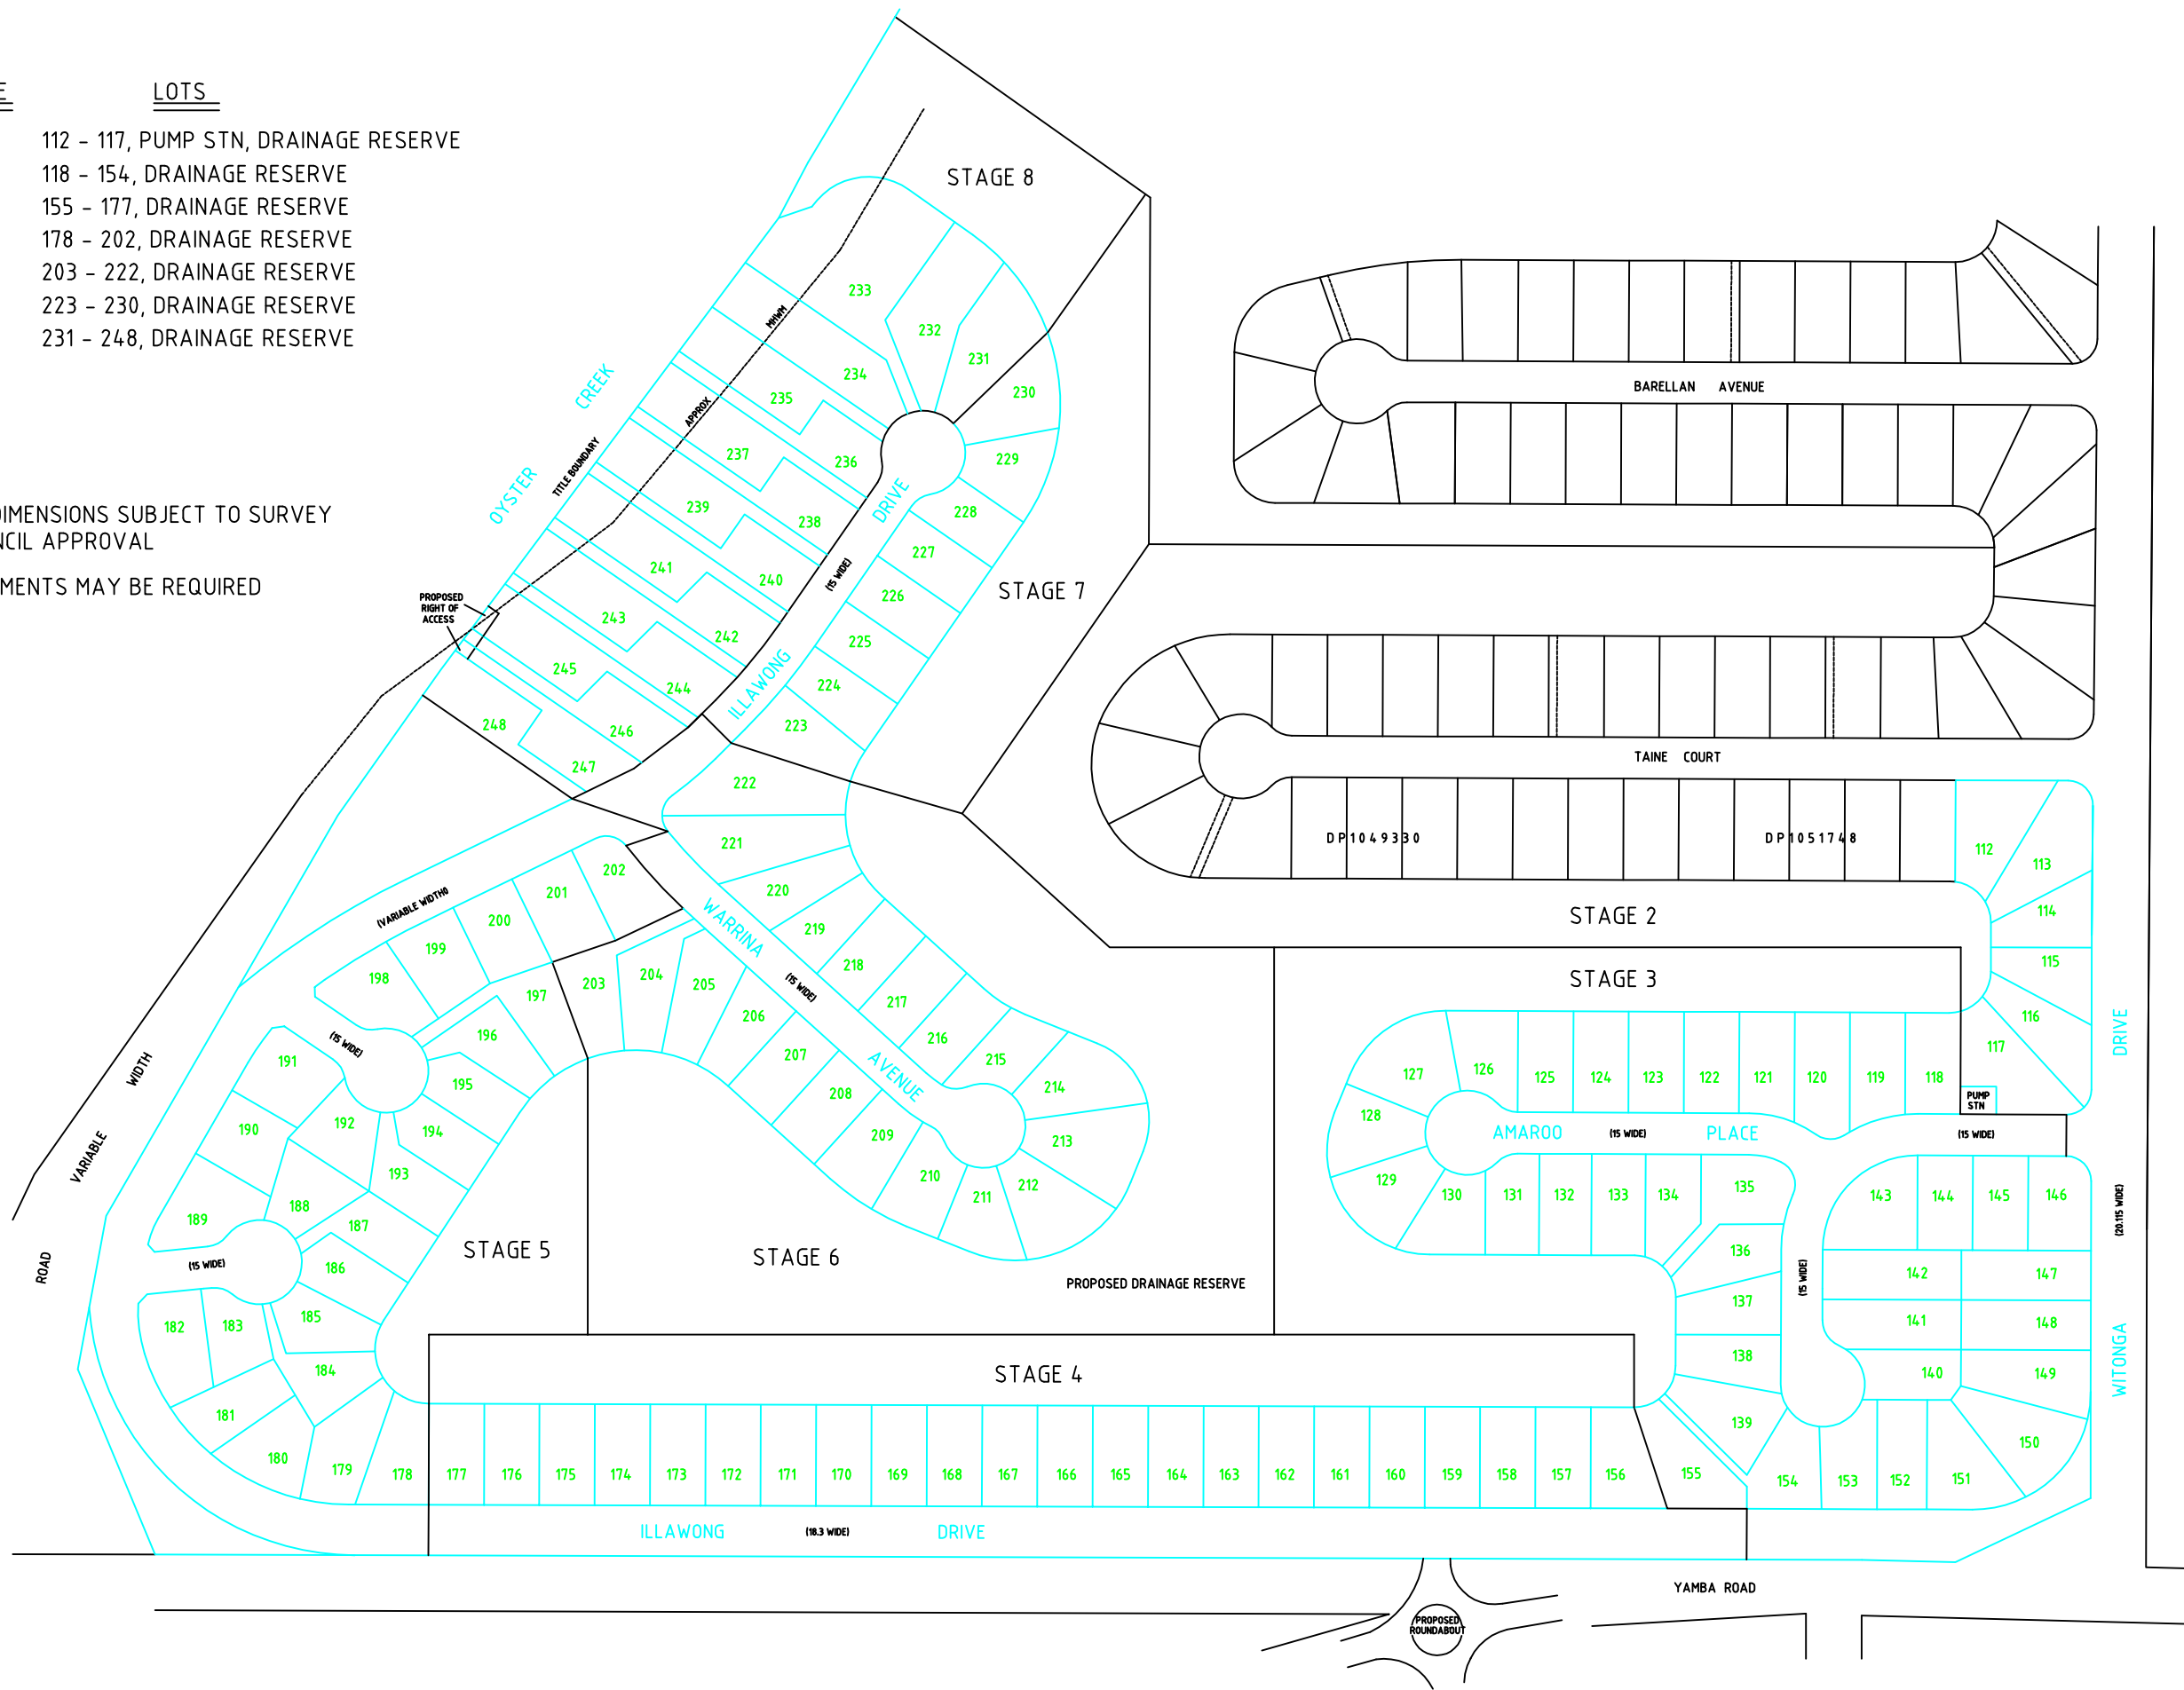


STAGE	LOTS
2	112 - 117, PUMP STN, DRAINAGE RESERVE
3	118 - 154, DRAINAGE RESERVE
4	155 - 177, DRAINAGE RESERVE
5	178 - 202, DRAINAGE RESERVE
6	203 - 222, DRAINAGE RESERVE
7	223 - 230, DRAINAGE RESERVE
8	231 - 248, DRAINAGE RESERVE

NOTE
 1) ALL DIMENSIONS SUBJECT TO SURVEY & COUNCIL APPROVAL
 2) EASEMENTS MAY BE REQUIRED

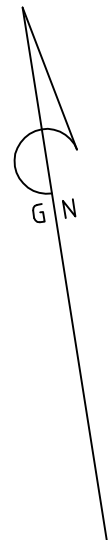

YAMBA KEYS DEVELOPMENT STAGES		
COL LUTTON & ASSOCIATES REGISTERED SURVEYORS	PO BOX 80 BALLINA NSW 2478	SCALE 1 : 2500 DATE SEPT 2007